

Date: Wednesday, 12/7/2005 8:25:57 AM
 User: Kim Johnston

Process Sheet

Customer	: CU-DAR001 Dart Helicopters Services	Drawing Name	: LID PRO ARM ASSEMBLY (SHORT)
Job Number	: 25136		
Estimate Number	: 10258		
P.O. Number	: N/A	Part Number	: D2332041
This Issue	: 12/7/2005 S.O. No. : N/A	Drawing Number	: D2332 REV C1
Prsht Rev.	: NC	Project Number	: N/A
First Issue	: N/A Type : SMALL /MED FAB	Drawing Revision	: C1
Previous Run	: 24531	Material	: N/A
Written By	: <u>See comment below</u>	Due Date	: 5/1/2006
Checked & Approved By	: <u>See comment below</u>	Qty:	50 Um: Each
Comment	: Est: B 02.08.12 Re-format; Incorporated D2332-13/-11/-7/-5 KJ/ RF		

Additional Product

Job Number:



Seq. #:	Machine Or Operation:	Description :
---------	-----------------------	---------------

1.0	M304TR1000W049	304 RD Tube 1.0" x .049W
-----	----------------	--------------------------



Comment: Qty.: 0.4368 f(s)/Unit Total : 8.7360 f(s)

Material: 1.000" OD x 0.049" wall SS Tube (Seamless)

M18 829 x 25, M19448 x 26

DL 06/01/06 Batch

SAD 12/28/05 51

2.0	M304R250	1/4" 304 SS Roundbar
-----	----------	----------------------



Comment: Qty.: 0.1092 f(s)/Unit Total : 2.1840 f(s)

Material: Ø0.250" 304SS Rod

Batch: M14896

DL 06/01/04 51

3.0	SMALL FAB 1	SMALL & MEDIUM FAB RESOURCE 1
-----	-------------	-------------------------------



Comment: SMALL & MEDIUM FAB RESOURCE 1

1-Cut to length as per Dwg D2332 (D2332-7) Locking Collar

2-Cut to length as per Dwg D2332 (D2332-5) Stop Pin

3-Deburr

DL 06/01/04 51

4.0	M304TR0500W035	304 RD Tube .500 x .035W
-----	----------------	--------------------------



Comment: Qty.: 1.2080 f(s)/Unit Total : 24.1600 f(s)

304 RD Tube .500 x .035W

FF 05/12/21

W/O:		WORK ORDER CHANGES					
DATE	STEP	PROCEDURE CHANGE	By	Date	Qty	Approval Chief Eng / Prod Mgr	Approval QC Inspector

Part No: _____ PAR #: _____ Fault Category: _____ NCR: Yes No DQA: _____ Date: _____

QA: N/C Closed: _____ Date: _____

NCR:		WORK ORDER NON-CONFORMANCE (NCR)						
DATE	STEP	Description of NC Section A	Corrective Action Section B			Verification Section C	Approval Chief Eng	Approval QC Inspector
			Initial Chief Eng	Action Description Chief Eng	Sign & Date			

NOTE: Date & initial all entries

Date: Wednesday, 12/7/2005 8:25:57 AM
User: Kim Johnston

Process Sheet

Customer: CU-DAR001 Dart Helicopters Services

Drawing Name: LID PRO ARM ASSEMBLY (SHORT)

Job Number: 25136

Part Number: D2332041

Job Number:



Seq. #:

Machine Or Operation:

Description :

5.0

BRAKE NC

NC BRAKE



Comment: NC BRAKE

Punch or form to length as per Dwg D2332 (D2332-11) using DT8012
(Note: Make (2) D2332-11 Prop Arms per assembly.)

M 19196 4x
M 18833 99x

FF 05/12/21

51

6.0

LARGE FAB 1

LARGE FABRICATION RESOURCE 1



Comment: LARGE FABRICATION RESOURCE 1

1-Drill hole in D2332-11 as per Dwg D2332 using Drill Jig DT8459. Deburr. (Drill 1 per assembly)

DL 06/01/04

51

2-Weld D2332-11 and D2332-5 as per Dwg D2332 using Welding Jig DT8298. (Weld 1 per assembly)

A/R SS Rod Batch: M19174

CAL 06-01-10 (51)

7.0

QC5/9

WELD INSPECTION



Comment: WELD INSPECTION

PD 06-01-10 51

8.0

AN44A

Bolt



Comment: Qty.: 1.0000 Each(s)/Unit Total : 20.0000 Each(s)

Pick:

Qty Part Number
1 AN4-4A

Description
Bolt

Batch
M17492

9.0

AN960JD416L

Washer



Comment: Qty.: 3.0000 Each(s)/Unit Total : 60.0000 Each(s)

Pick:

Qty Part Number
3 AN960JD416L

Description
Washer

Batch
M 3154 x 79 , M14477 x 74

10.0

MS21042L4

Nut



Comment: Qty.: 1.0000 Each(s)/Unit Total : 20.0000 Each(s)

Pick:

Qty Part Number
1 MS21042L4

Description
Nut (or -4)

Batch
M17997

DL 06/01/12

51

W/O:		WORK ORDER CHANGES					
DATE	STEP	PROCEDURE CHANGE	By	Date	Qty	Approval Chief Eng / Prod Mgr	Approval QC Inspector

Part No: _____ PAR #: _____ Fault Category: _____ NCR: Yes No DQA: 127 Date: 06/01/16
 QA: N/C Closed: _____ Date: _____

NCR:		WORK ORDER NON-CONFORMANCE (NCR)						
DATE	STEP	Description of NC Section A	Corrective Action Section B			Verification Section C	Approval Chief Eng	Approval QC Inspector
			Initial Chief Eng	Action Description Chief Eng	Sign & Date			

NOTE: Date & initial all entries

Date: Wednesday, 12/7/2005 8:25:57 AM
User: Kim Johnston

Process Sheet

Customer: CU-DAR001 Dart Helicopters Services

Drawing Name: LID PRO ARM ASSEMBLY (SHORT)

Job Number: 25136

Part Number: D2332041

Job Number:



Seq. #:

Machine Or Operation:

Description :

11.0

SMALL FAB 1

SMALL & MEDIUM FAB RESOURCE 1



Comment: SMALL & MEDIUM FAB RESOURCE 1

1-Tumble

2-Assemble as per Dwg D2332

DL 06/01/12

51

12.0

QC5

INSPECT WORK TO CURRENT STEP



Comment: INSPECT WORK TO CURRENT STEP

Job 06-01-12 51

13.0

PACKAGING 1

PACKAGING RESOURCE #1



Comment: PACKAGING RESOURCE #1

Identify and Stock

Location: DU

PU 06/01/13

(51)

14.0

DC

DOCUMENT CONTROL



Comment: DOCUMENT CONTROL

Inspection Level 21

545 06/01/16 (51)

SP 06/01/16

Job Completion



W/O:		WORK ORDER CHANGES					
DATE	STEP	PROCEDURE CHANGE	By	Date	Qty	Approval Chief Eng / Prod Mgr	Approval QC Inspector

Part No: _____ PAR #: _____ Fault Category: _____ NCR: Yes No DQA: _____ Date: _____


QA: N/C Closed: _____ Date: _____

NCR:		WORK ORDER NON-CONFORMANCE (NCR)						
DATE	STEP	Description of NC Section A	Corrective Action Section B			Verification Section C	Approval Chief Eng	Approval QC Inspector
			Initial Chief Eng	Action Description Chief Eng	Sign & Date			

NOTE: Date & initial all entries

DART

DESIGN <i>[initials]</i>	DRAWN BY <i>[initials]</i>	DART AEROSPACE LTD HAWKESBURY, ONTARIO, CANADA	
CHECKED <i>[initials]</i>	APPROVED <i>[initials]</i>	DRAWING NO. D2332	REV. C SHEET 1 OF 2
DATE 03.07.03		TITLE LOD PROP ASSEMBLY	SCALE NTS
A	94.12.16	NEW ISSUE	
B	97.09.30	CHANGE 416 WASHERS TO 416L	
C	03.07.03	MAKE -041 PROP 6.69" LONG (STD) MAKE -043 PROP 8.00" LONG (OPT.)	
CI	<i>[initials]</i> 03.08.06	ADD -045 PROP (7.25" LONG)	

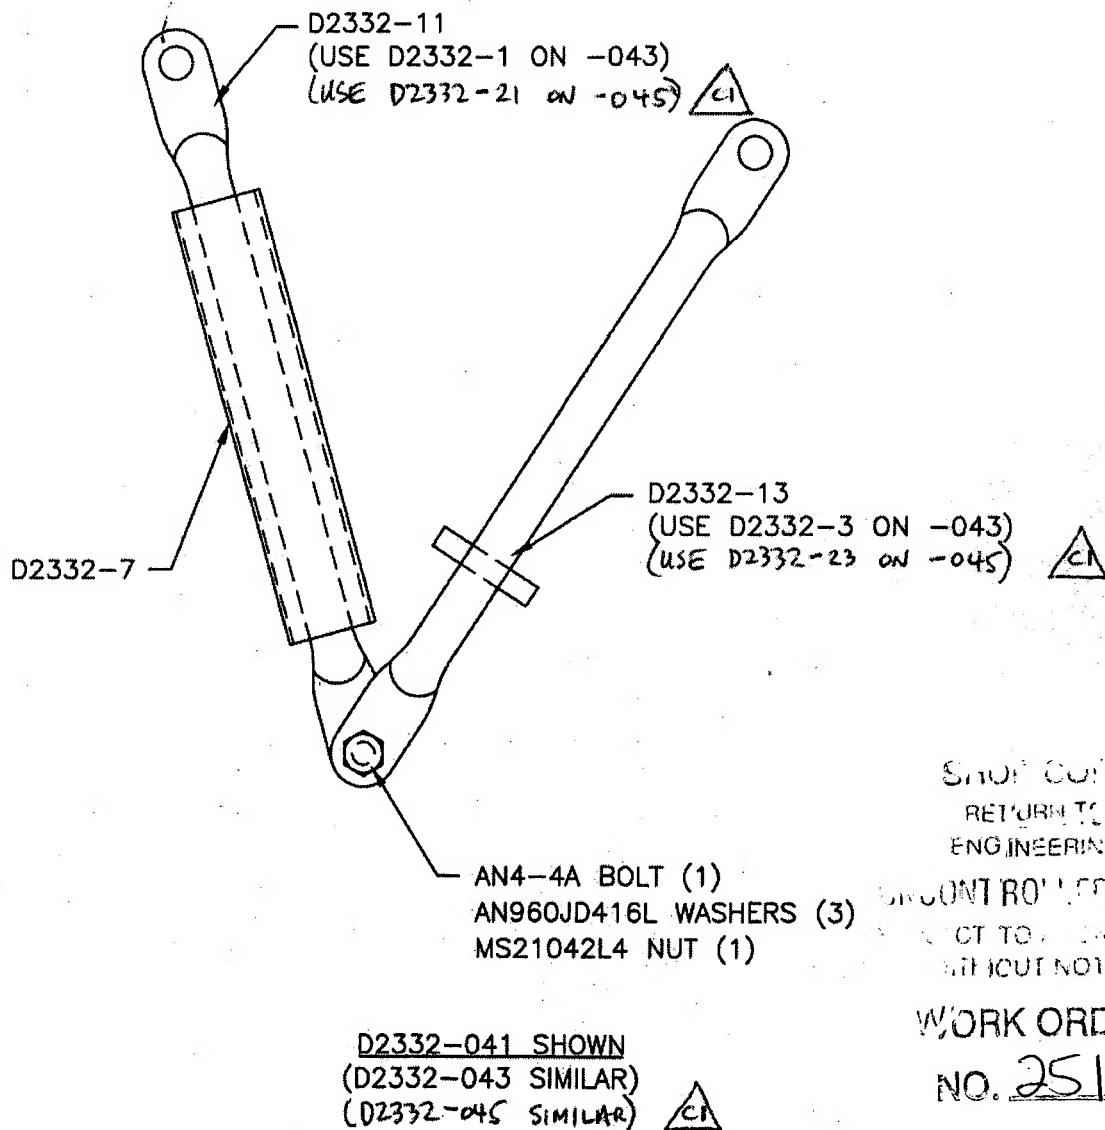RELEASED
03.07.04 *[initials]*SHUT COPY
RETURN TO
ENGINEERINGDISCONTINUED COPY
NOT TO BE USED
WITHOUT NOTICE

WORK ORDER

NO. 25136


Copyright © 1994 by DART AEROSPACE LTD

THIS DOCUMENT IS PRIVATE AND CONFIDENTIAL AND IS SUPPLIED ON THE EXPRESS CONDITION THAT IT IS NOT TO BE USED FOR ANY PURPOSE OR COPIED OR COMMUNICATED TO ANY OTHER PERSON WITHOUT WRITTEN PERMISSION FROM DART AEROSPACE LTD.


DART




DESIGN	DRAWN BY	DART AEROSPACE LTD
C	03.07.03	MATE -041 PROP 6.69" LONG (5th)
C1	03.08.06	MATE -043 PROP 8.00" LONG (1st)
		ADD -045 PROP 7.25" LONG
CHECKED	APPROVED	DRAWING NO.
		D2332
DATE	TITLE	SCALE
03.07.03	LID PROP ASSEMBLY	1:2
		SHEET 2 OF 2

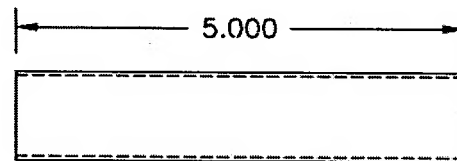



D2332-7 LOCKING COLLAR

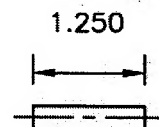

D2332-5 STOP PIN

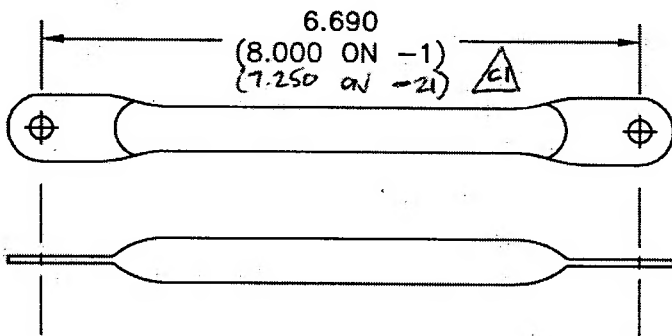

D2332-11 PROP
(D2332-1 SIMILAR)

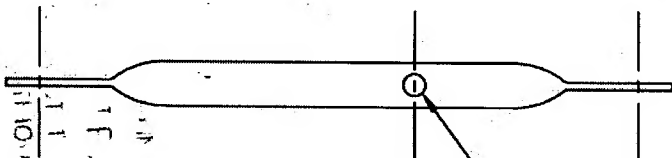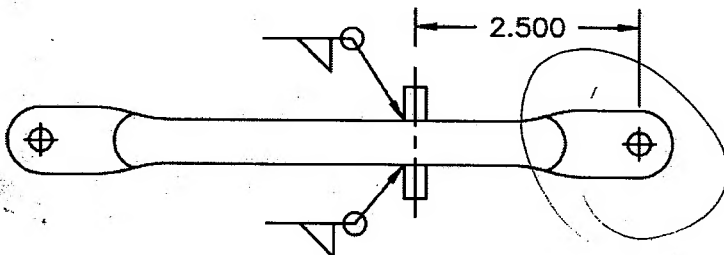

DRILL 1/4 HOLE FOR D2332-5

D2332-13
M/F D2332-11 & D2332-5

(D2332-13 SIMILAR - M/F D2332-1 & D2332-5)
(D2332-23 SIMILAR - M/F D2332-21 & D2332-5)

NOTES:

- MATERIAL: 0.5 OD x 0.035 WALL SS TUBE (D2332-1/-11) M304TR0.500W.035
0.25 OD SS ROD 1.25 LONG (D2332-5) M303R0.250
1.0 OD x 0.049 WALL SS TUBE (D2332-7) M304TR1.000W.049
- TUBE ENDS ARE CENTER-CENTER FOR D2332-1/-3 & D2332-11/-13

RELEASED
03.07.04

WORK ORDER
NO. 25136

all terra
all terra